



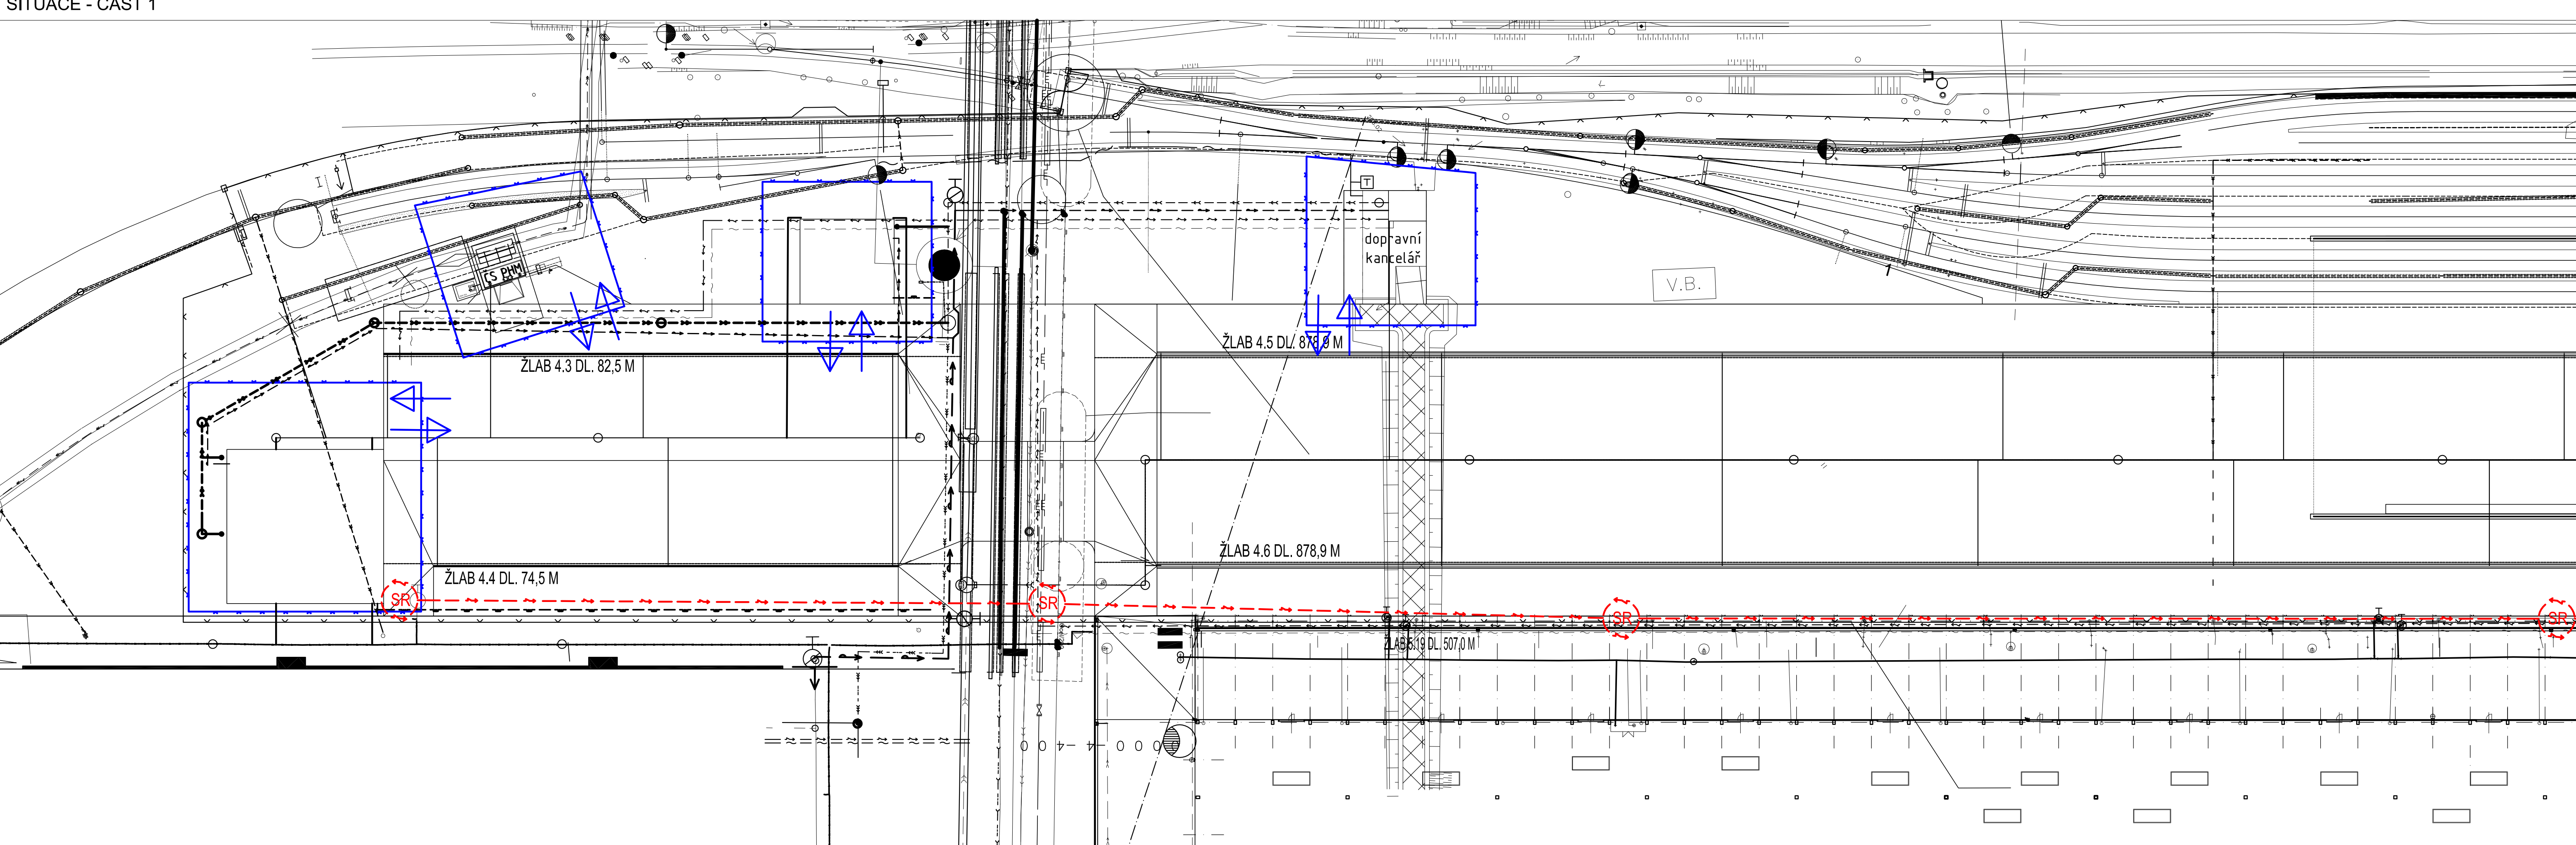


SITUACE - ČÁST 2

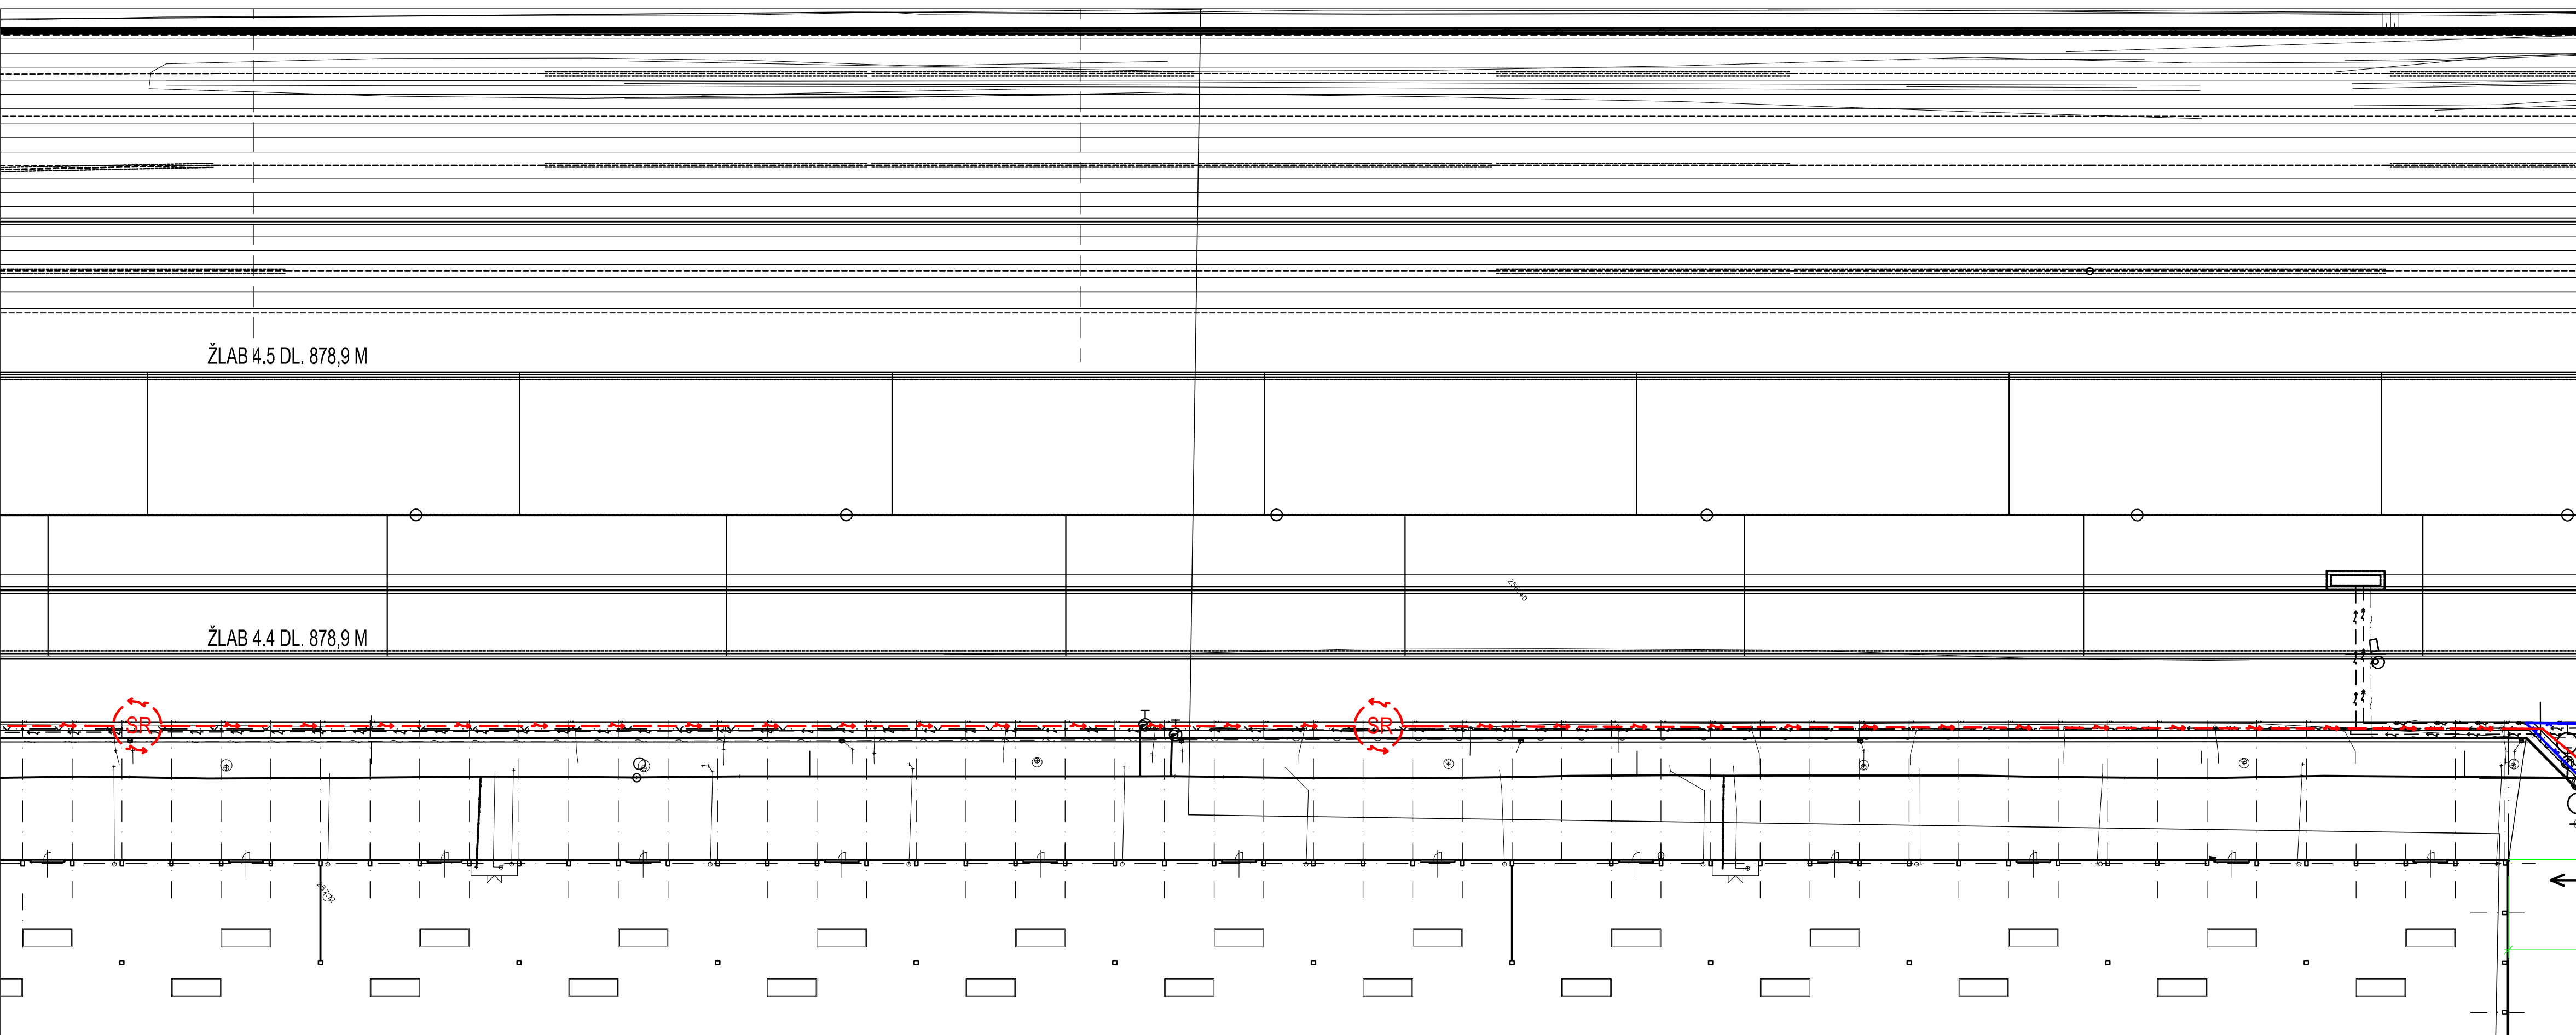

- ## LEGENDA ZOV

-
- Diagram illustrating the components of a building's technical infrastructure, color-coded to match the building's structure:
- STAVEBNÍ BUŇKA** (Building Cell) - Represented by a blue rectangle.
 - ČÍSLO BUŇKOVISŤE** (Cell Number) - Represented by a blue circle with 'B1' inside.
 - VJEZD A VÝJEZD VOZIDEL NA STAVBU A BUŇKOVISŤE** (Vehicle Entry and Exit to Building and Cell) - Represented by a blue arrow.
 - VSTUP OSOB NA BUŇKOVISŤE** (Person Entry to Cell) - Represented by a blue arrow.
 - STAVEBNÍ OPOČENÍ** (Building Supply) - Represented by a blue line.
 - STAVEBNÍ ROZVOD VODY** (Building Water Distribution) - Represented by a green line.
 - VODOMĚRNÁ ŠACHTA** (Water Meter Pit) - Represented by a green circle with 'VS' inside.
 - NAOZEMLNĚNÍ HYDRANT** (Grounding of Hydrant) - Represented by a green circle with a lightning bolt symbol.
 - STAVENIŠTNÍ ROZVOD ELEKTRO** (Site Electrical Distribution) - Represented by a red line.
 - STAVEBNÍ ROZVADĚČ** (Building Circuit Breaker) - Represented by a red circle with 'SR' inside.
 - MÍSTO NAPOJENÍ ELEKTŘINY** (Electrical Supply Point) - Represented by a red circle with 'MN' inside.

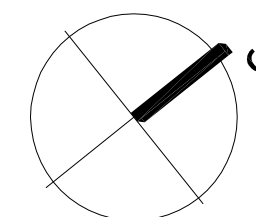

Revize	Druh změny	Objednatel Client	OSTRAVA AIRPORT MULTIMODAL PARK s.r.o. 28. října 3346/91 702 00 Ostrava - Moravská Ostrava	 Technoprojekt, a.s. Havlickovo nábřeží 38 702 00 Ostrava	Vypracoval / Elaborated by Ing. Prokop  Kontroloval / Checked by Ing. Fryza  Manažer projektu / Project manager Ing. Kupka 	Subdodavatel Subcontractor Vypracoval / Elaborated by Kontroloval / Checked by Manažer projektu / Project manager	Akce Project TERMINÁL KOMBINOVANÉ DOPRAVY OSTRAVA - MOŠNOV (DOTACE Č.66)	Objekt Object ZOV - BETONOVÉ PLOCHY	Profese Specialization ZOV Název výkresu Title SITUACE - ČÁST 1 A 2	Formát / Size 8x A4 Datum / Date 20/06/2020 Stupeň / Phase DPS Měřítko / Scale 1:500 Revize / Revision 00 Archivní číslo / Archive No. 1161-32602.1-02-02
--------	------------	----------------------	--	--	---	---	---	---	--	--